


A.252 Lamps in storage
Out when requested.

A.279 Lamps in storage
Out when requested.

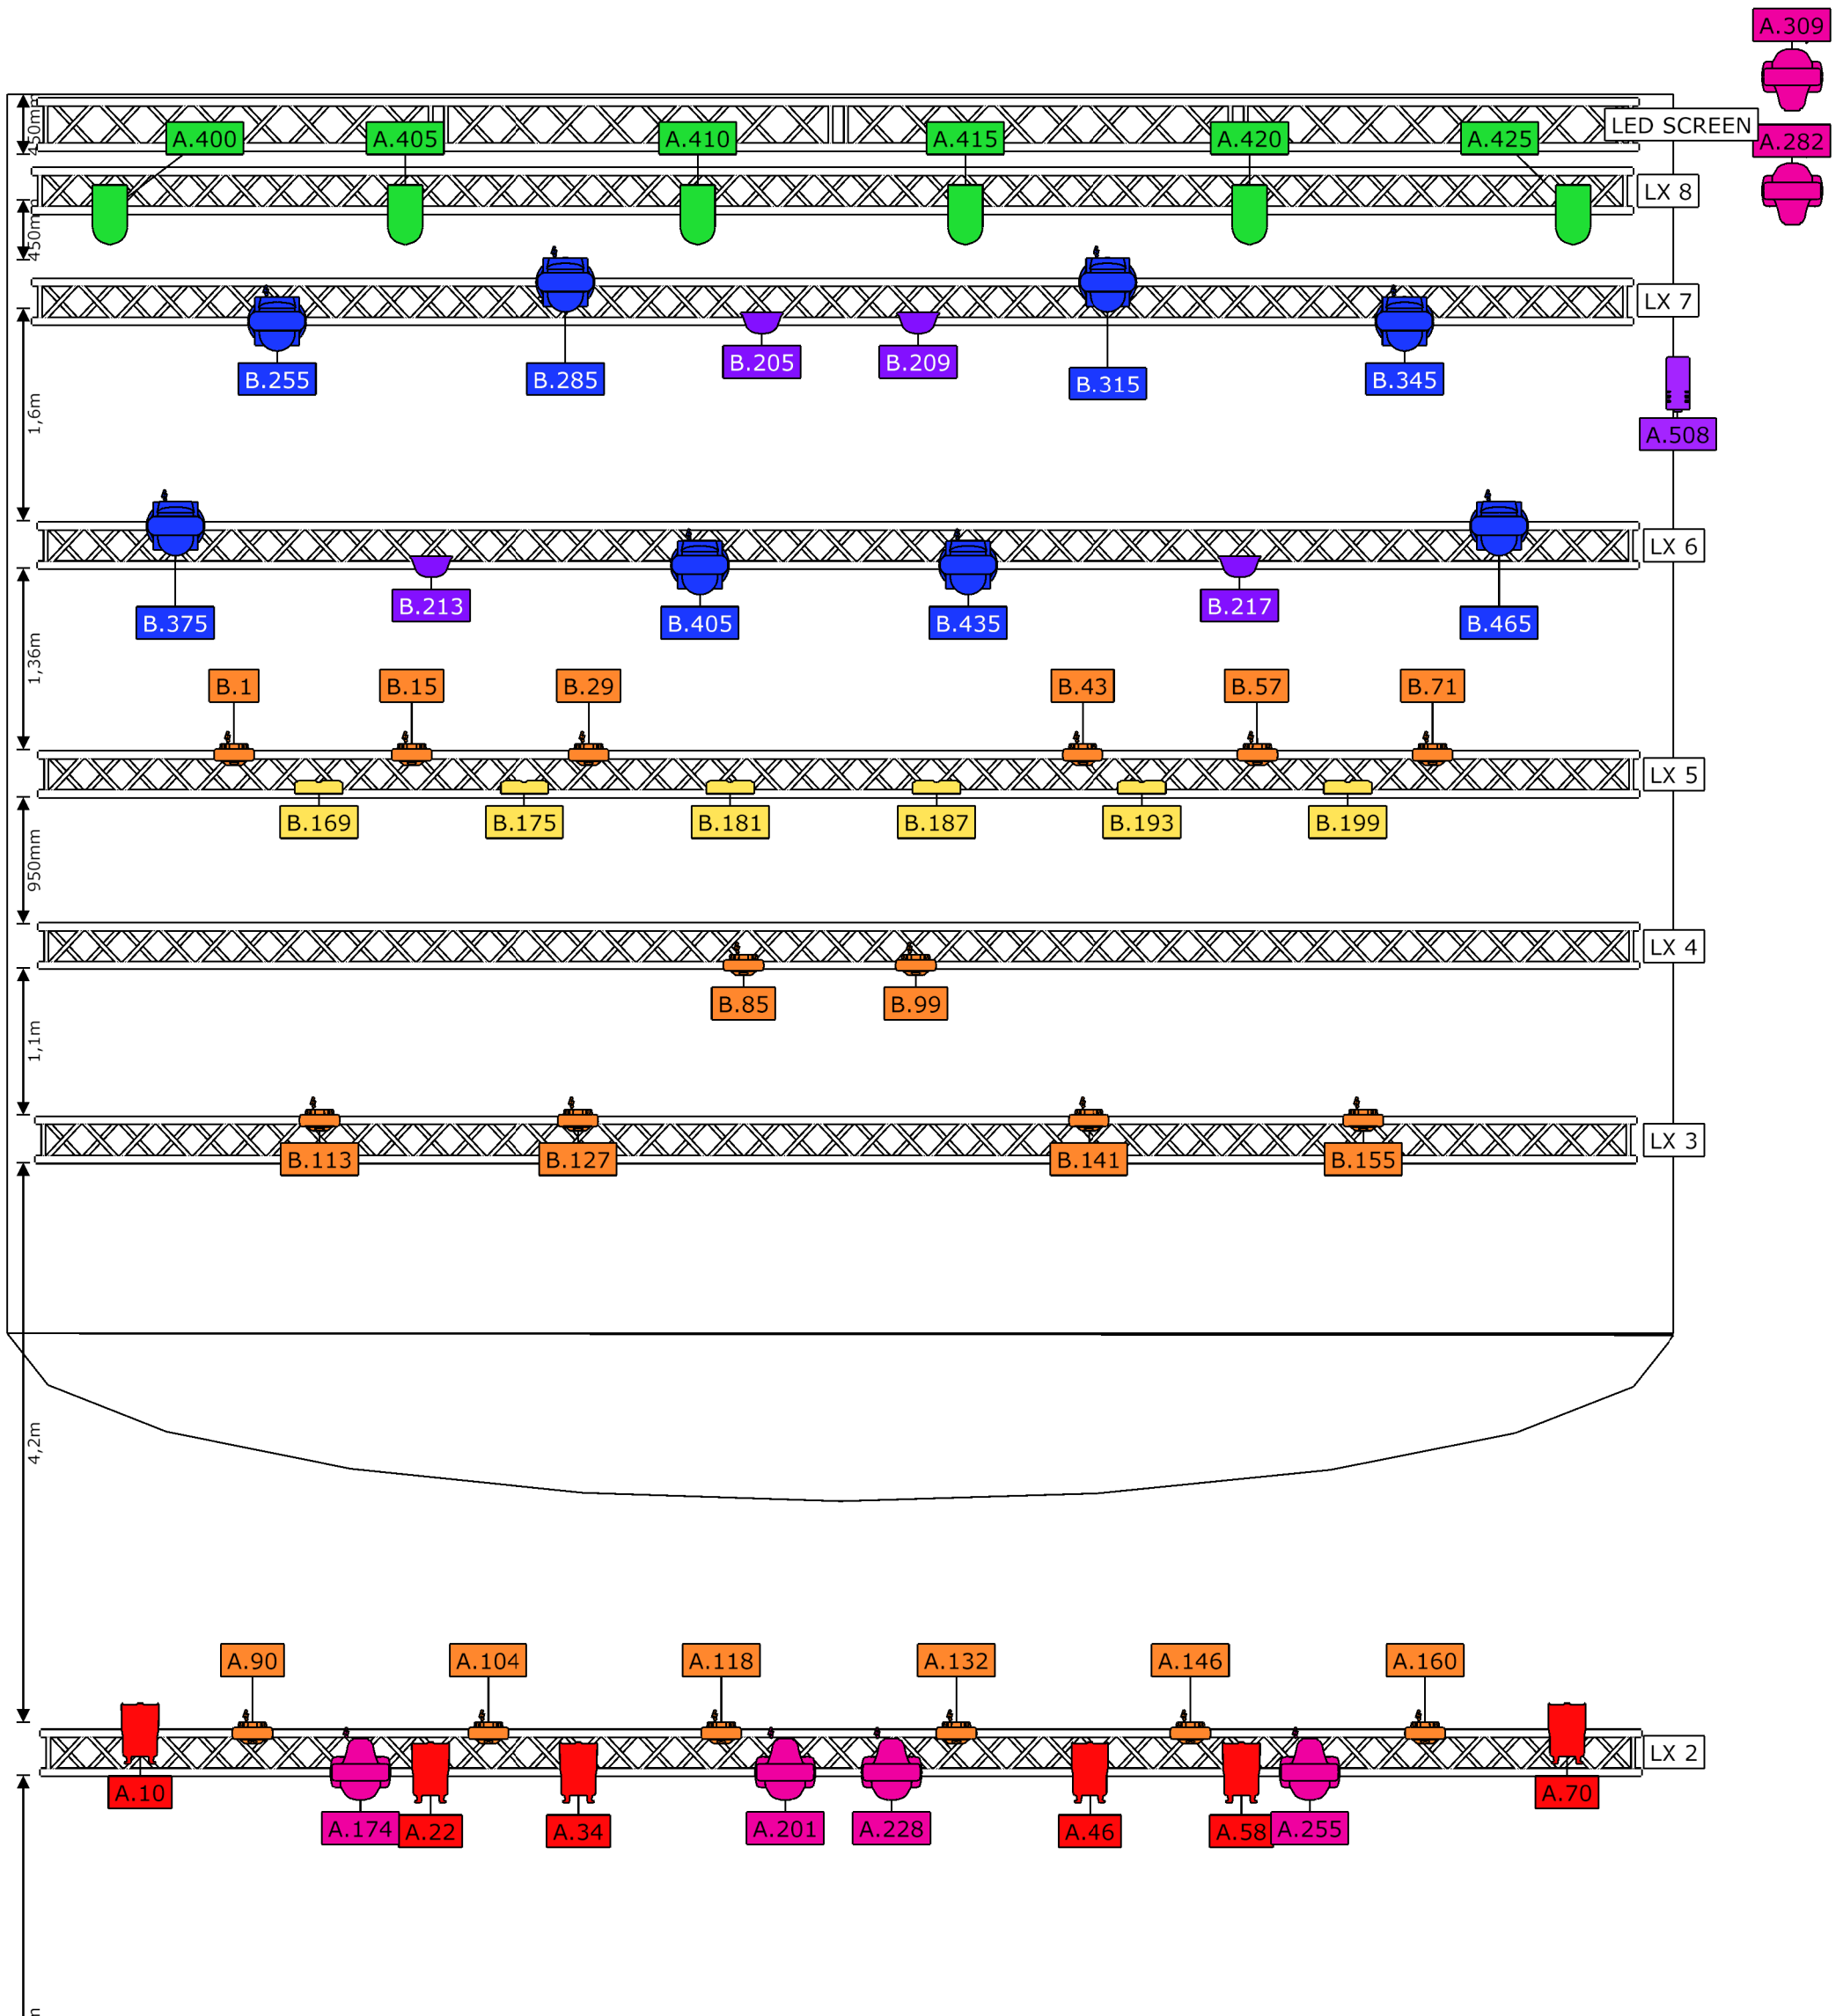

Lamp types

MAC Aura XB (18)	Led Par 18x12W Pro RGBWA (6)	Briteq BT-Gigaflash LED Strobe (4)
CP Mythos 2 Profile (8)	SunRise 2IP (6)	Atmosphere APS (1)
MAC Quantum Profile (6)	Prolights EclFresnel 2KTW (6)	

Project	Ringerike Kultursenter ByScenen	
Project location	Hønefoss	
Drawing author	Ole Daniel Lilleheier	